

ROSCOMMON COUNTY ROAD COMMISSION
820 E. WEST BRANCH ROAD
PRUDENVILLE, MI 48651
PHONE: (989) 366-0333 FAX: (989) 366-0299

Permit No. _____
Issue Date _____

APPLICATION AND PERMIT TO CONSTRUCT A DRIVEWAY APPROACH

APPLICANTS NAME _____ CONTRACTORS NAME _____
MAILING ADDRESS _____ MAILING ADDRESS _____
CITY _____ STATE _____ ZIP _____ CITY _____ STATE _____ ZIP _____
PHONE NO. _____ PHONE NO. _____

APPLICATION IS HEREBY MADE FOR A PERMIT TO CONSTRUCT THE FOLLOWING DRIVEWAY APPROACH:

DRIVEWAY TO: RESIDENTIAL _____ COMMERCIAL _____ OTHER _____ DESCRIBE _____

DRIVEWAY SURFACE: HOT MIX ASPHALT _____ CONCRETE _____ GRAVEL _____ GRADED ONLY _____

LOCATION: ROAD NAME _____ TOWNSHIP _____

PROPERTY IS LOCATED _____ FT. / MI. N S E W OF _____
(NEAREST CROSSROAD)
ON THE N S E W SIDE OF ROAD

PROPOSED START DATE _____ 20____ PROPOSED COMPLETION DATE _____ 20____

DO NOT WRITE IN THIS AREA

CULVERT: IS A CULVERT REQUIRED: YES _____ NO _____

CULVERT SIZE: DIAMETER _____ IN., LENGTH _____ FT.

DRIVE WIDTH: _____ FT. CULVERT END SECTION REQUIRED: YES _____ NO _____

HEADWALLS ARE PROHIBITED

THE APPLICANT HEREBY AGREES:

1. To provide, erect and maintain all necessary barricades, lights, warning signs and other devices to safeguard traffic properly while work is in progress.
2. That the highway will at no time be closed to traffic.
3. That in the case of future widening of the right of way or highway structures the applicant will move or protect the structure covered by this application at his own expense if requested to do so by the Roscommon County Road Commission.
4. Where the drive occurs in a curb section, the applicant will completely remove the existing curb and replace it with a standard concrete driveway return.

THE CONDITION OF THE PERMIT shall be that the applicant shall construct and maintain said driveway approach in accordance with the County Road Commission's specifications therefore and shall well and truly pay all damages, fines and penalties for which he shall become liable, and shall save harmless and indemnify said Commission against all suits, claim, damages and proceedings of every kind arising out of the construction and maintenance of said driveway approach, including snow removal.

APPROVED:

FOREMAN OR INSPECTOR _____ DATE _____ APPLICANTS SIGNATURE _____ DATE _____

IMPORTANT



THE APPLICANT MUST COMPLETE ALL OF THE FOLLOWING

1. Complete all areas indicated with an * below.
2. Stake the location of driveway approach.
3. Commercial driveway must show a layout of entire establishment.
(Contact the Roscommon County Road Commission for commercial driveway standards and ranges.)

DIMENSIONS

| RESIDENTIAL DRIVEWAY | | | | | |
|----------------------|----------|----------------|------------|------------------|------------|
| | | CURBED HIGHWAY | | UNCURBED HIGHWAY | |
| | | STANDARD | RANGE | STANDARD | RANGE |
| INTERSECTING ANGLE | A | 90° | 70 TO 110° | 90° | 70 TO 110° |
| DRIVEWAY WIDTH | B | 10 Ft | 8 TO 24 Ft | 12 Ft | 8 TO 24 Ft |
| ENTERING RADIUS | C | 15 Ft | 5 TO 15 Ft | 15 Ft | 5 TO 20 Ft |
| EXISTING RADIUS | D | 6 Ft | 5 TO 15 Ft | 10 Ft | 5 TO 20 Ft |

The standard shall be used unless engineering judgement determines that another dimension within the range is more suitable for a particular site or special condition and is approved by the Roscommon County Road Commission.

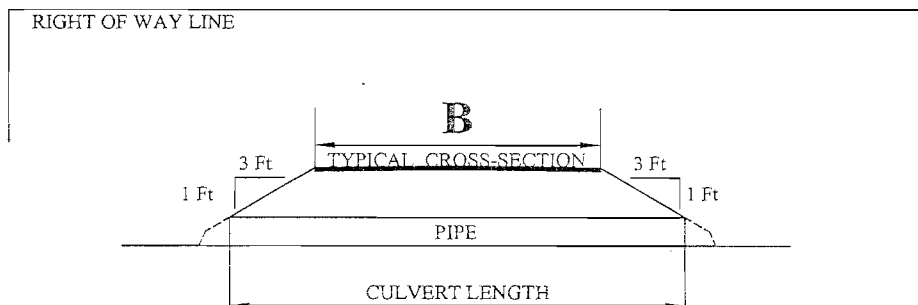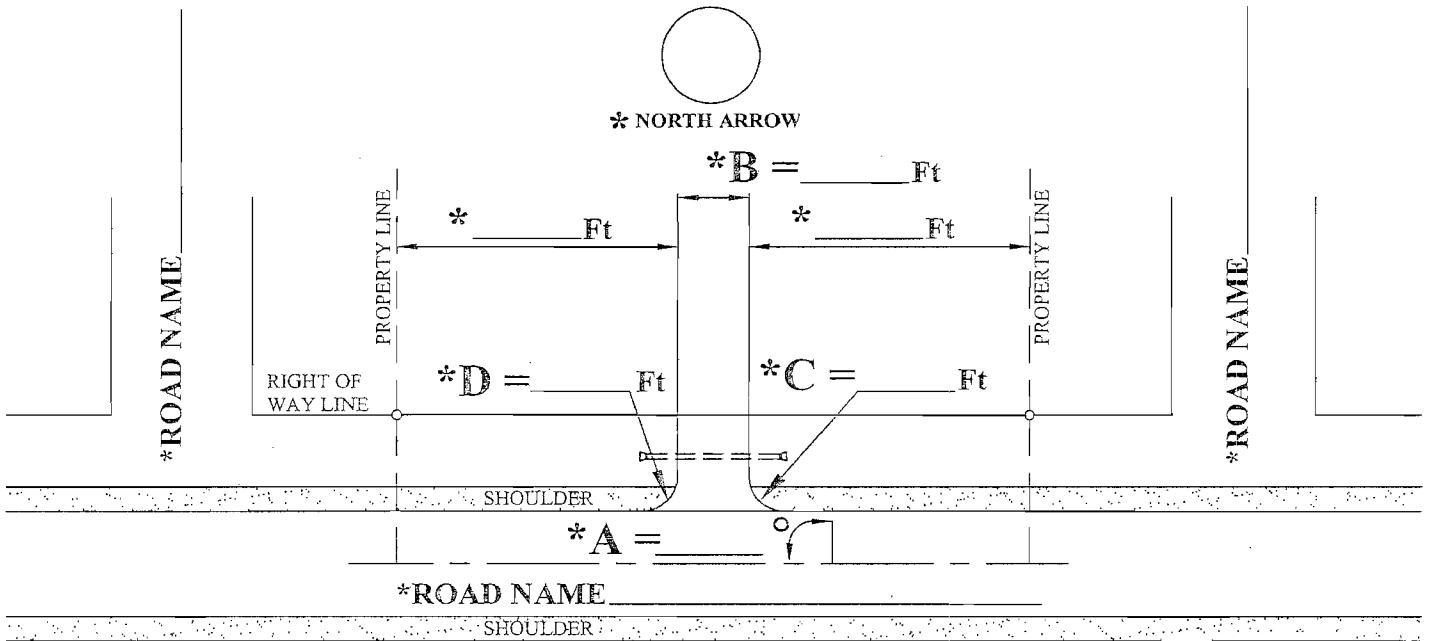

SLOPE: 1 Ft VERTICAL - 3 Ft HORIZONTAL